


SECOND FLOOR

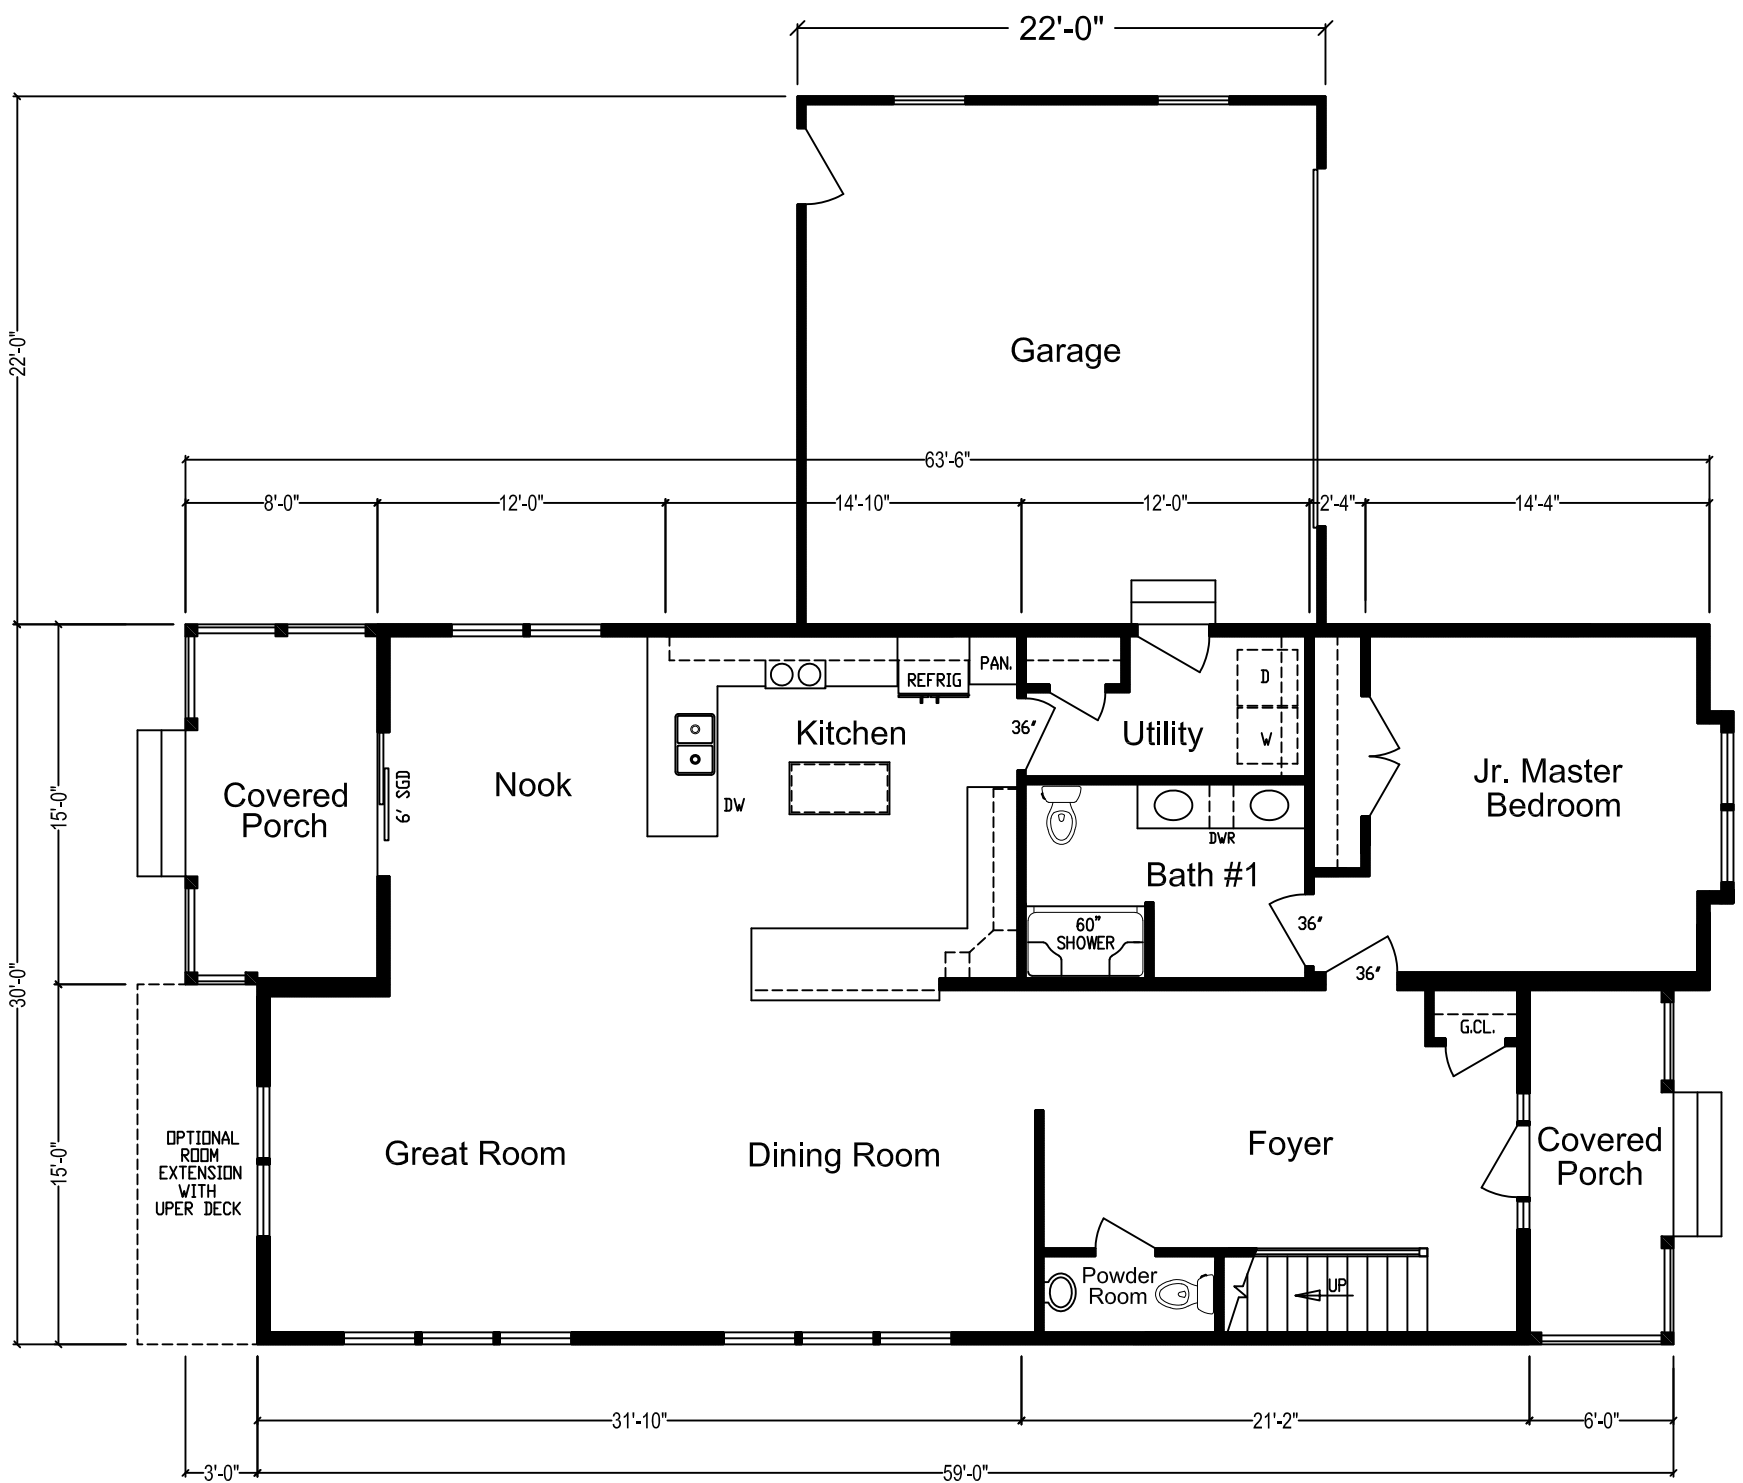

FIRST FLOOR

INNISBROOK

BAYWOOD HOMES

PROJECT: INNISBROOK STD.
 DWG: Baywood_Innisbrook_FP-01.DWG
 DATE: 06/13/2018 SCALE: 1/8" = 1'-0"